
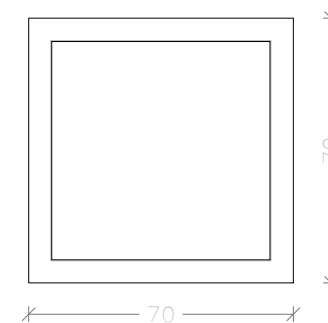
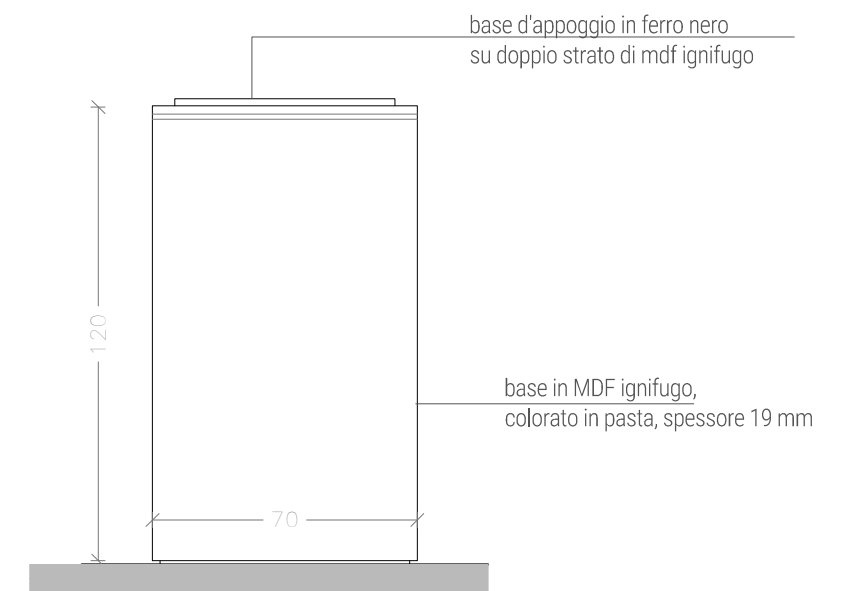


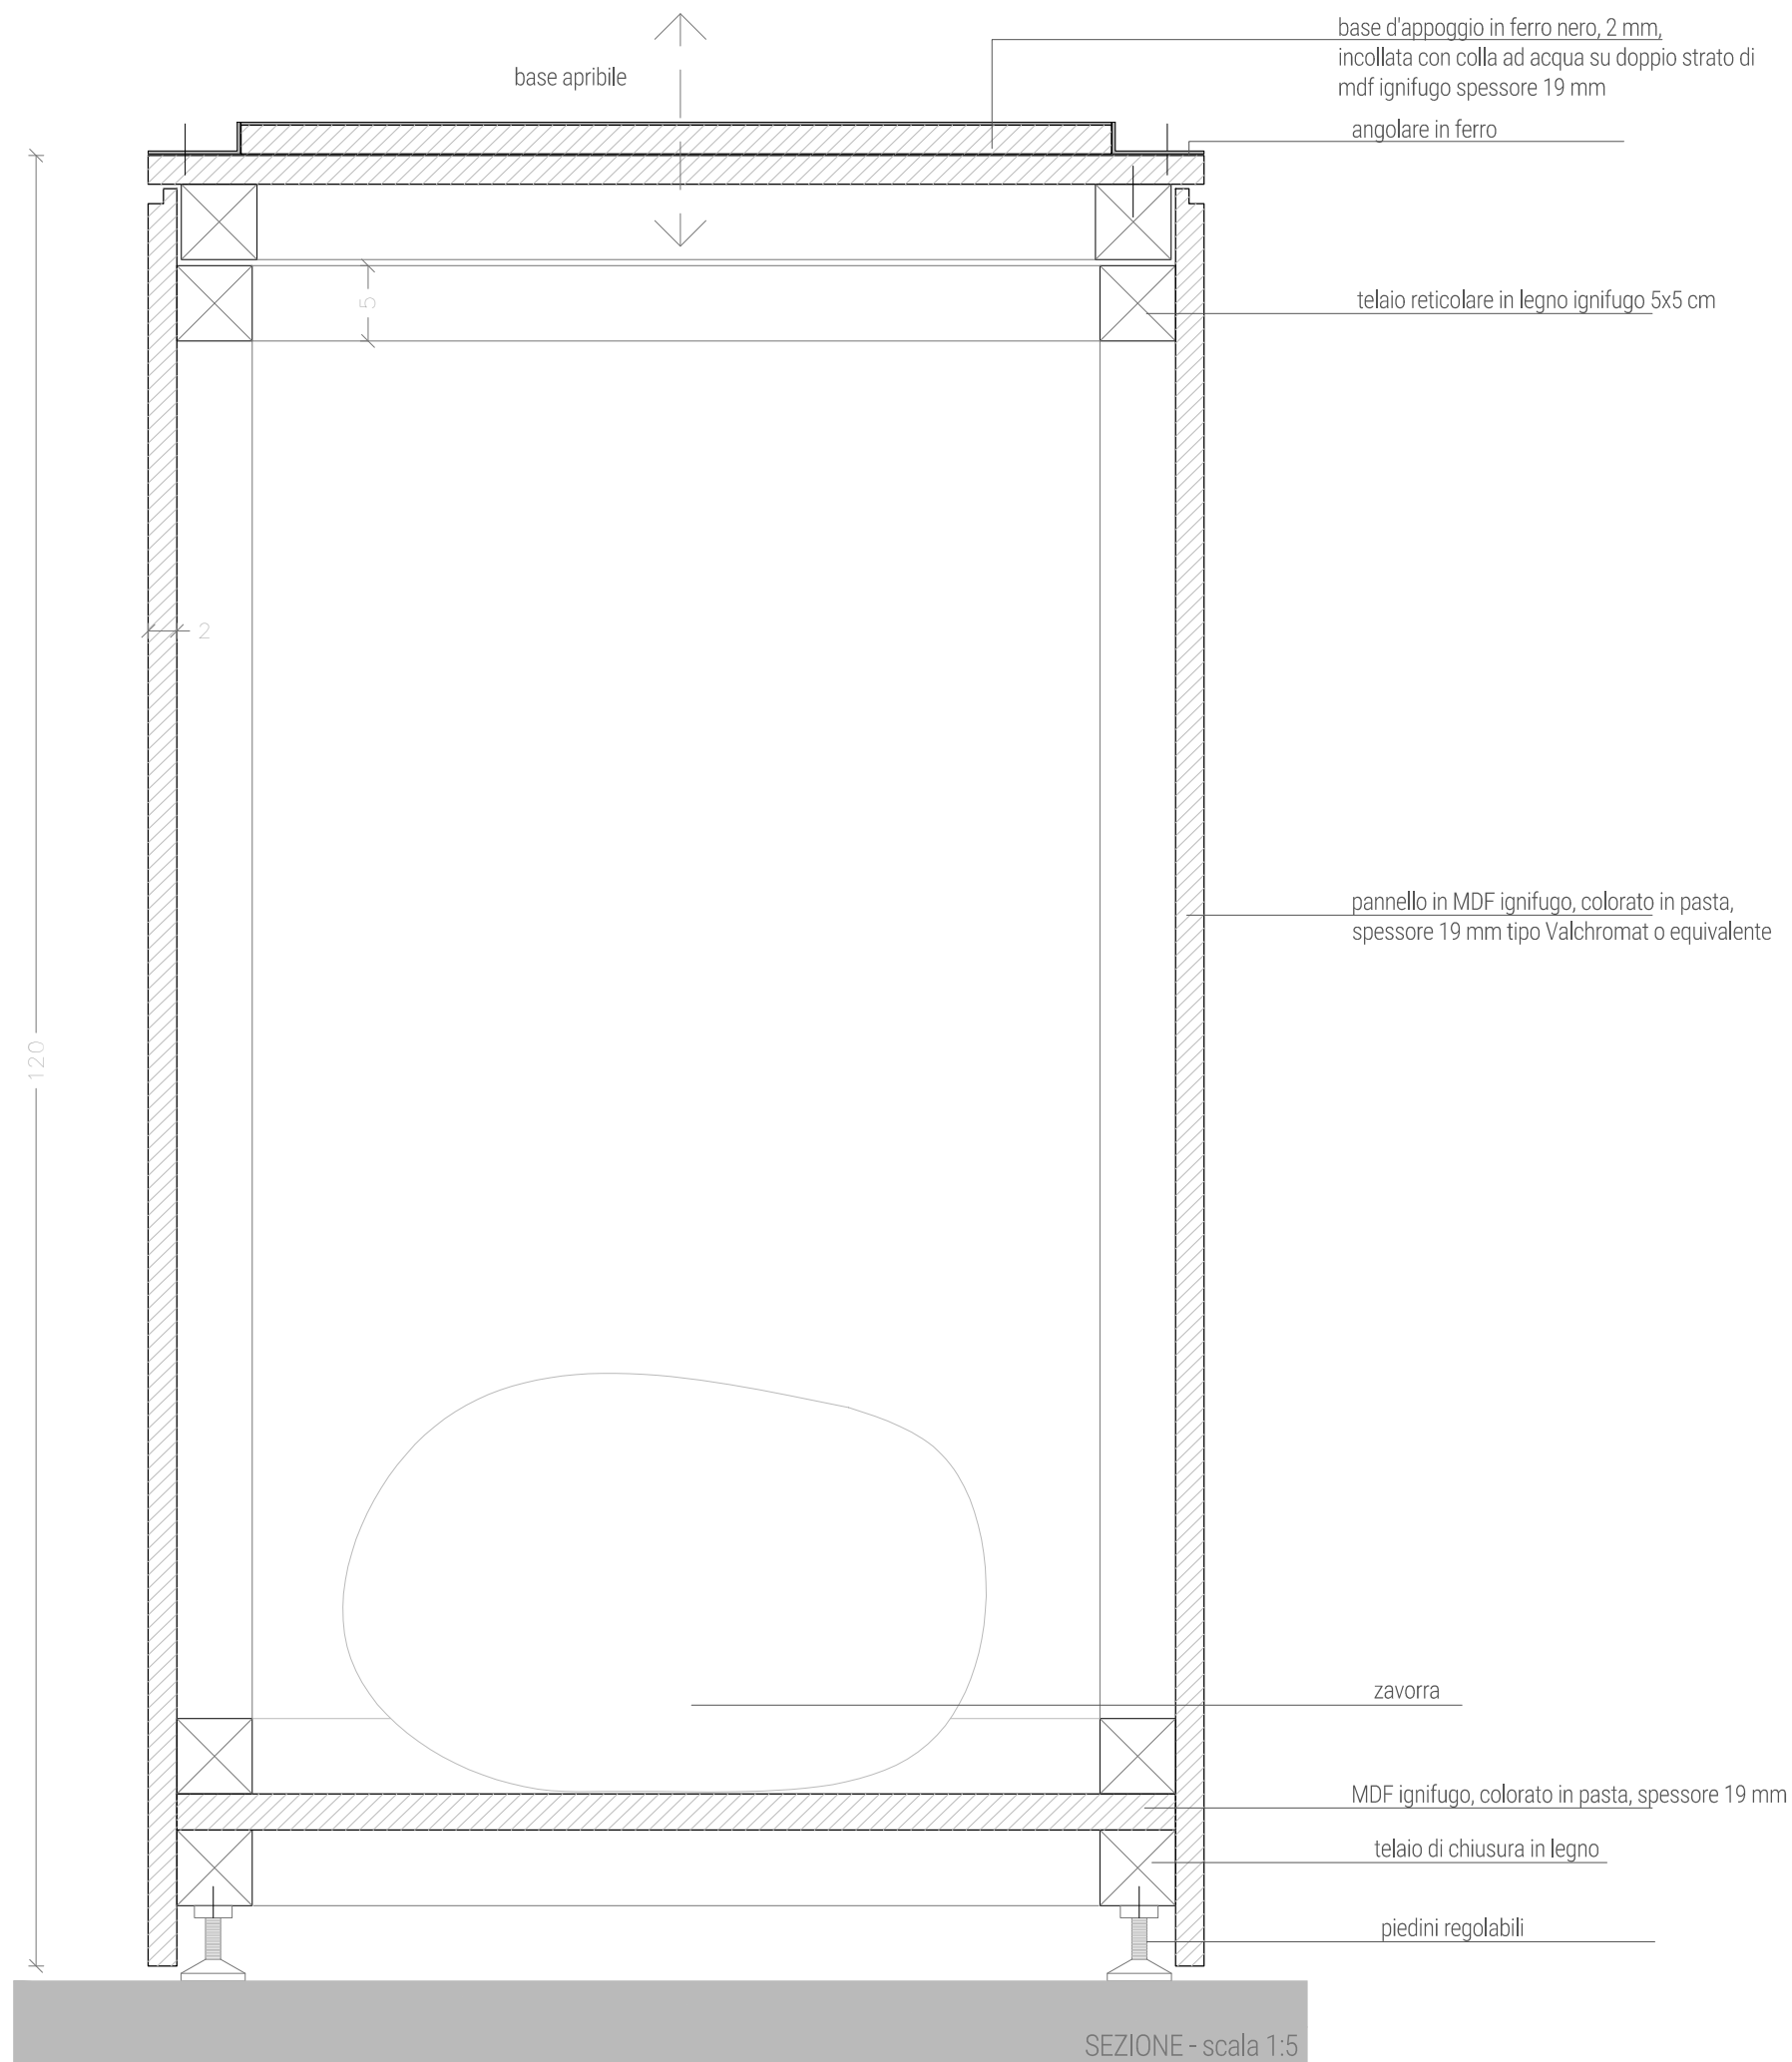

DETT.A. 14	BASI SCULTURE PICCOLE	rif EP: PA_03.4
		scala 1:20 - 1:5
		30/08/2019