
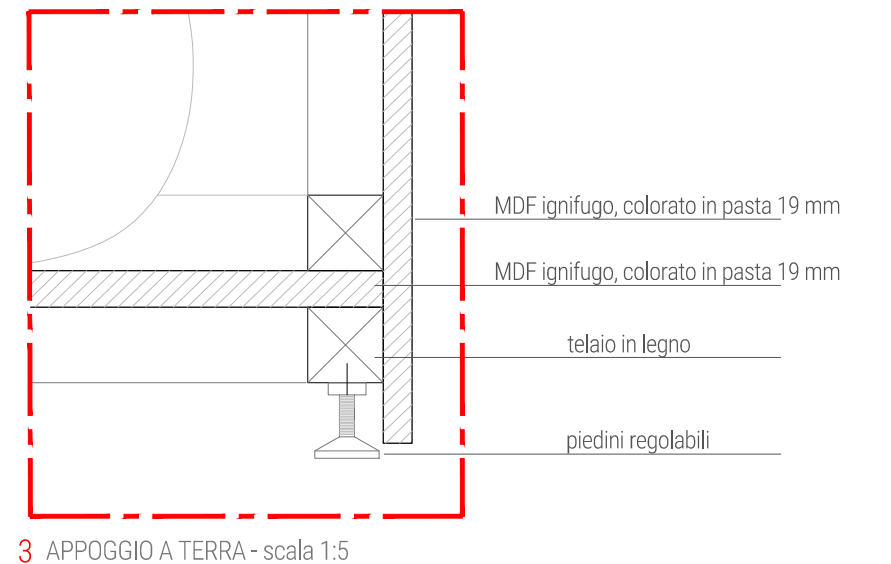
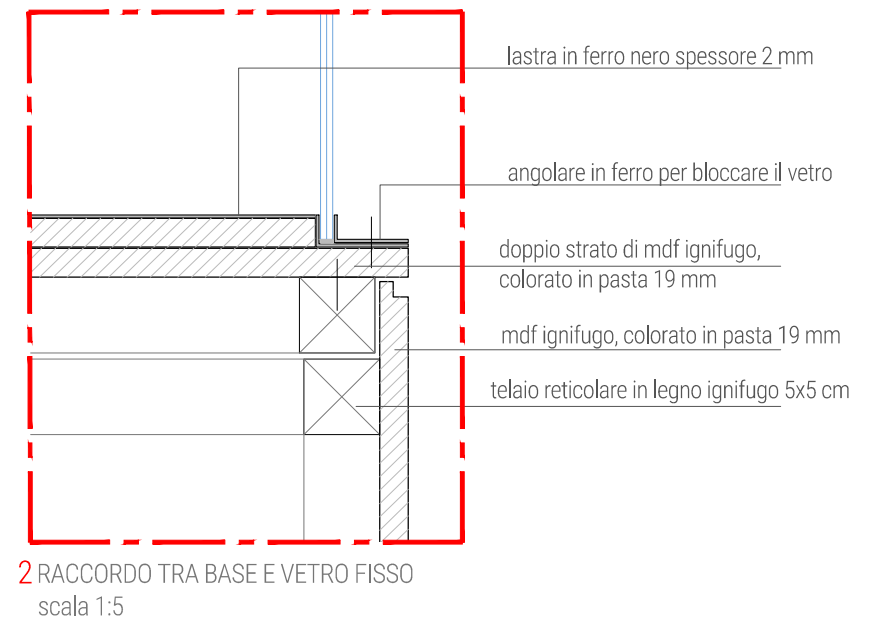
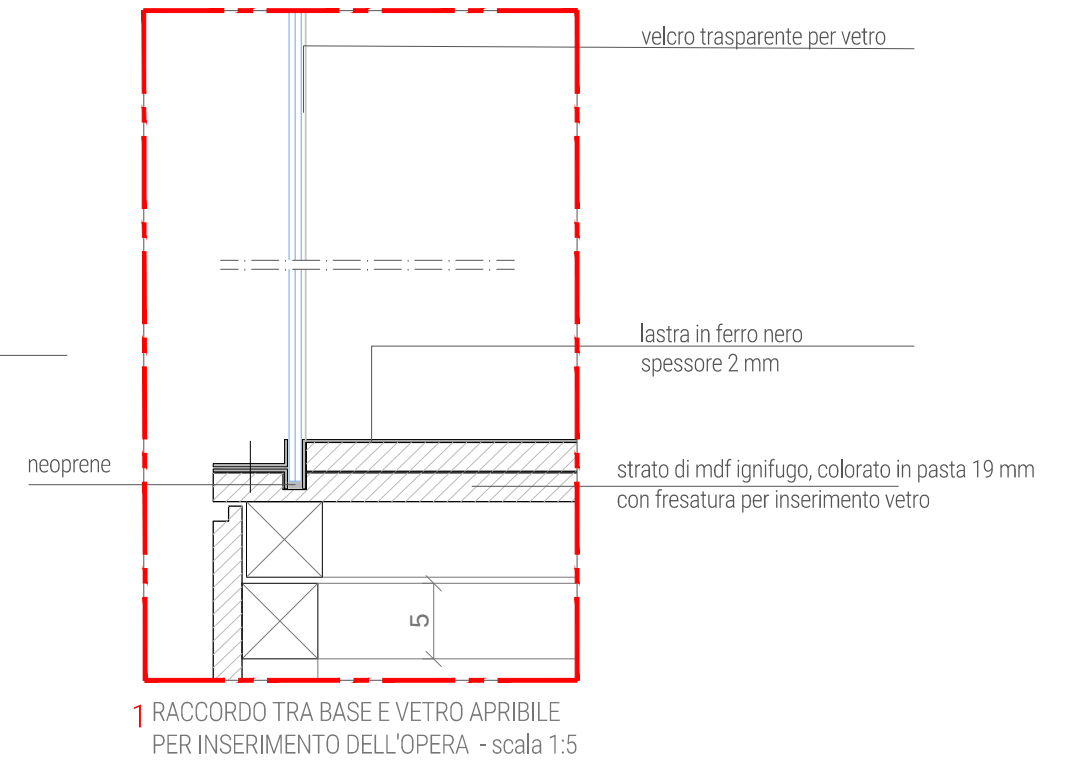
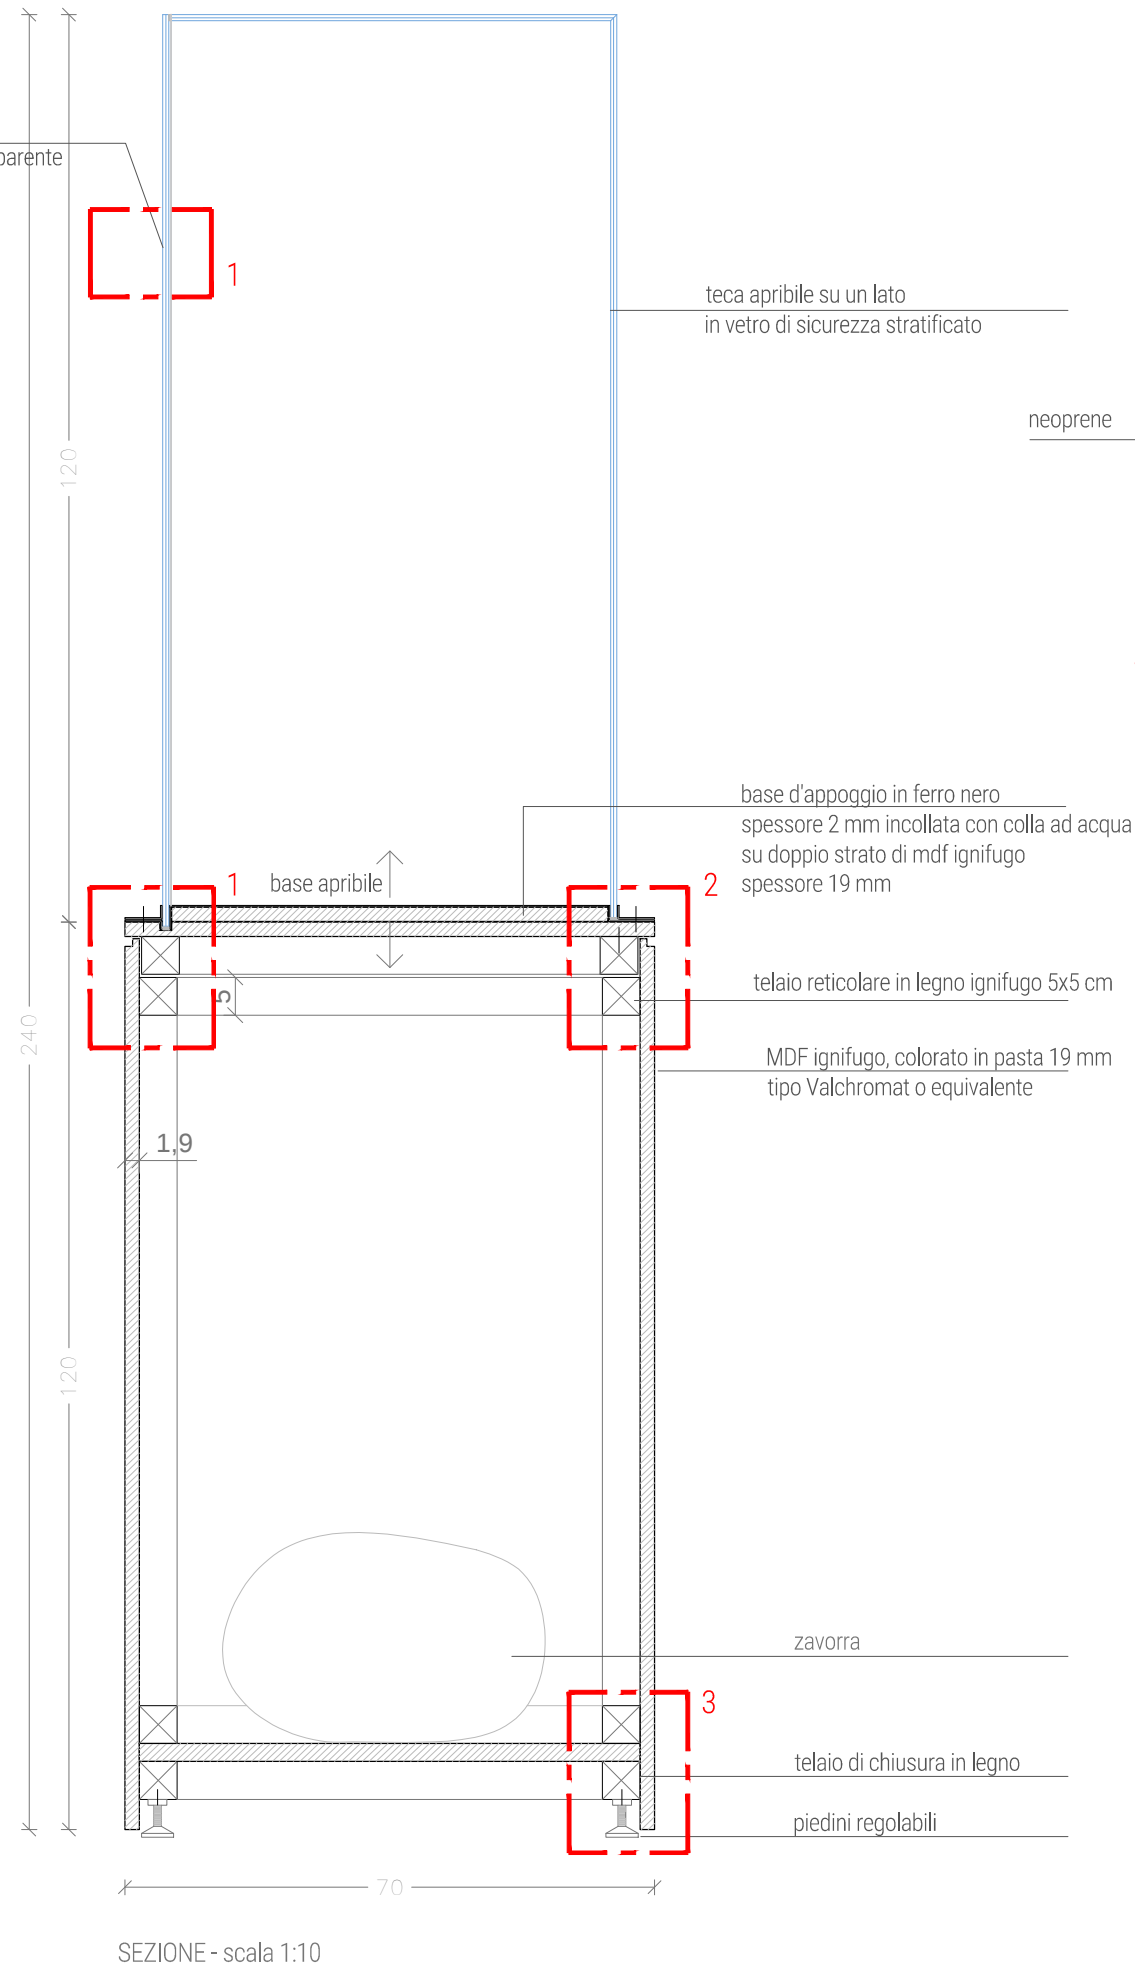


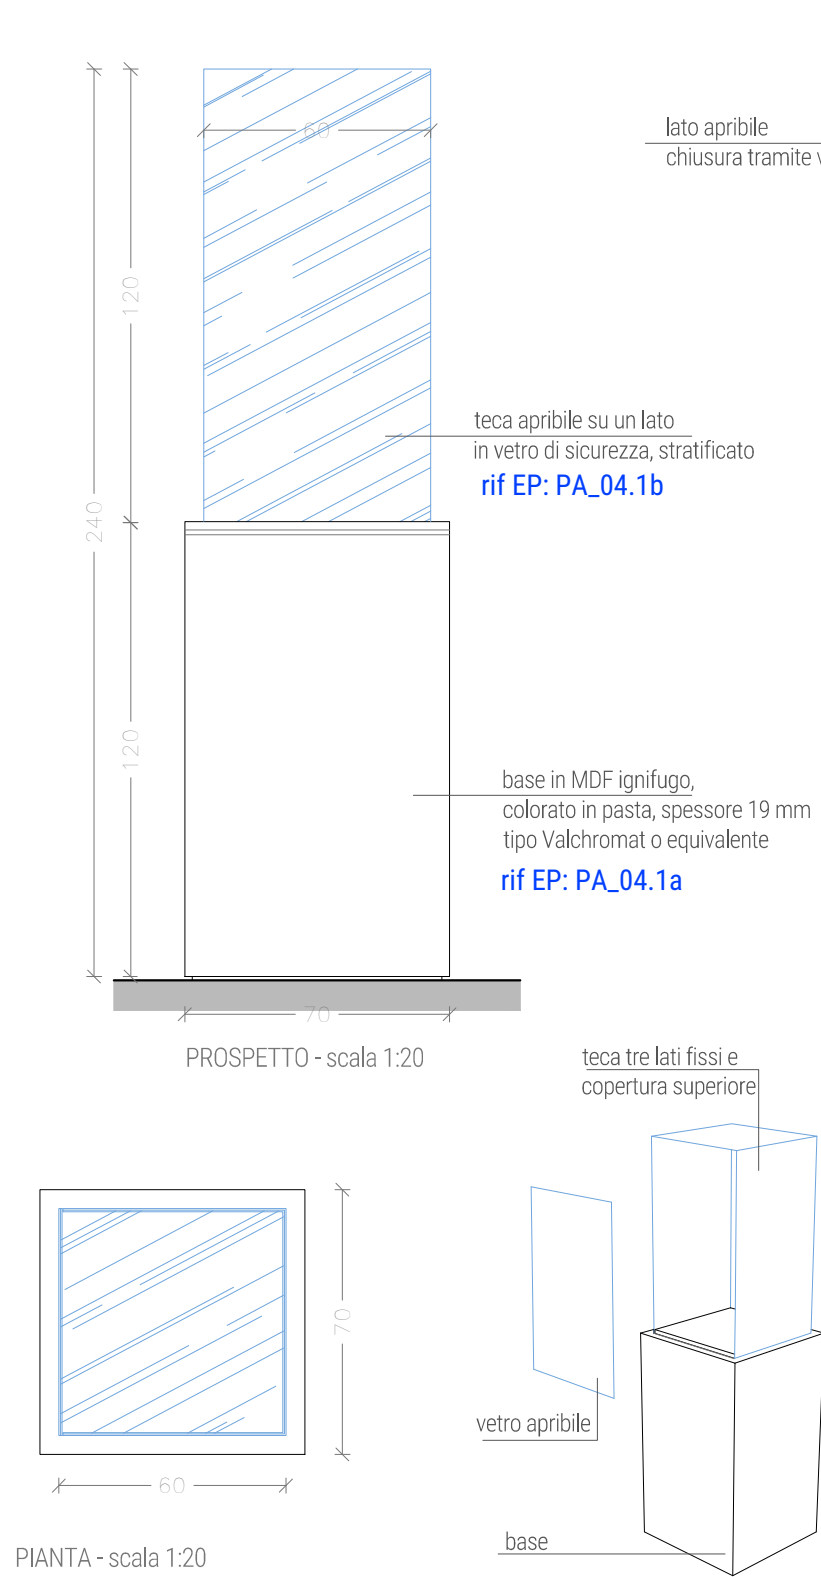

DETT.A. 15	VETRINE A ISOLA	rif EP: PA_04.1
		scala 1:20 - 1:10 - 1:5
		30/08/2019