
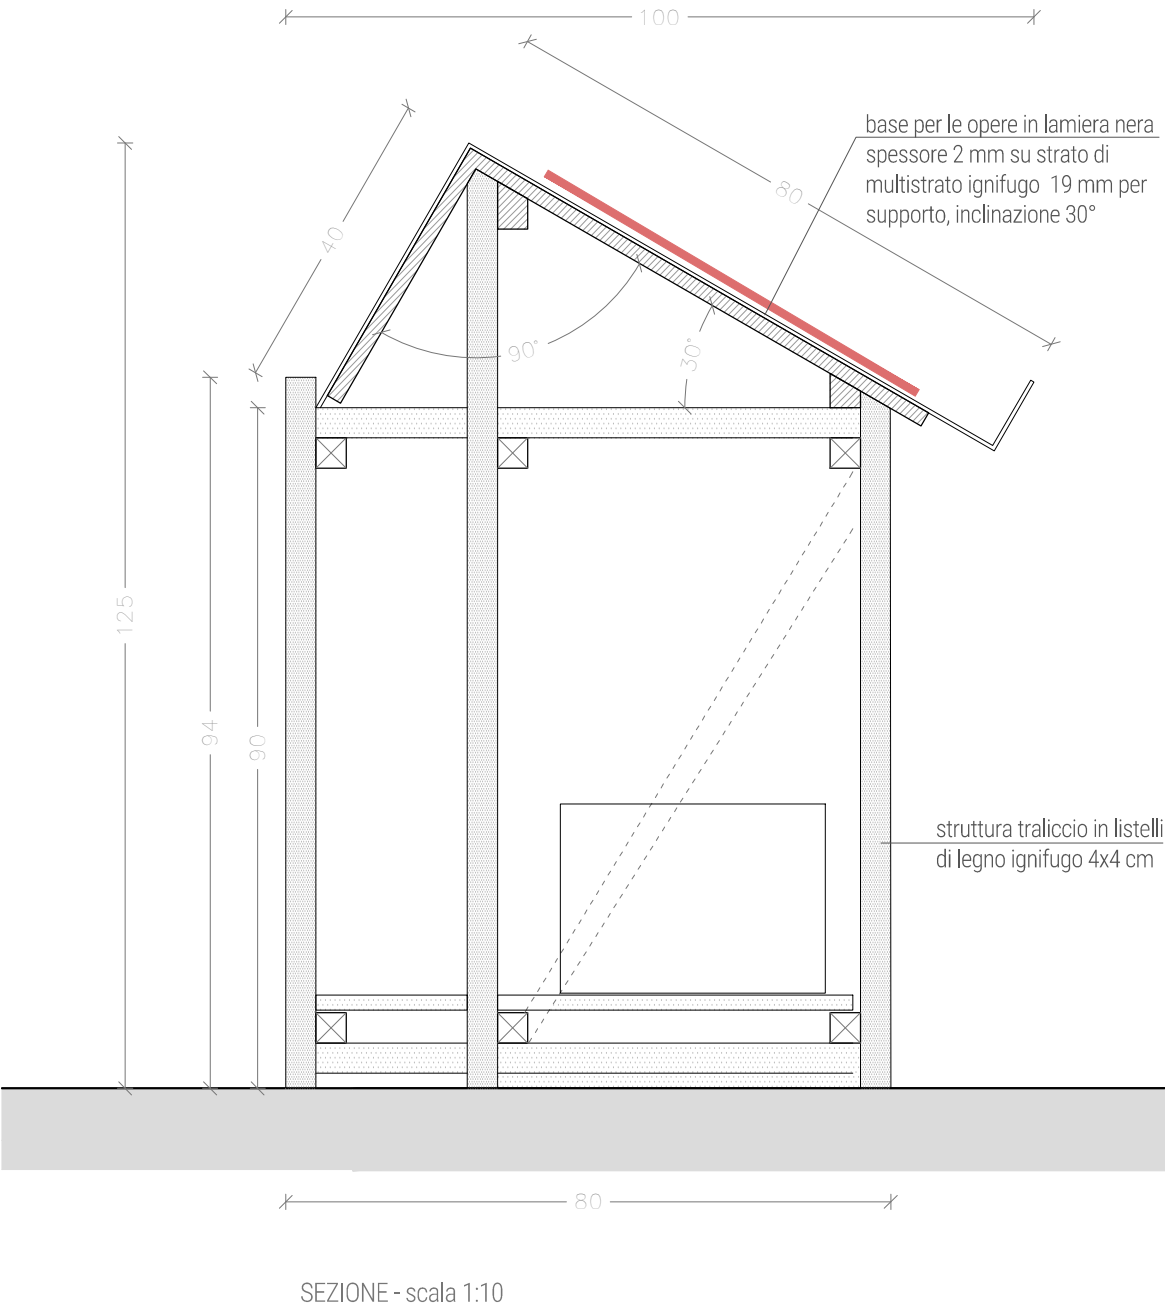
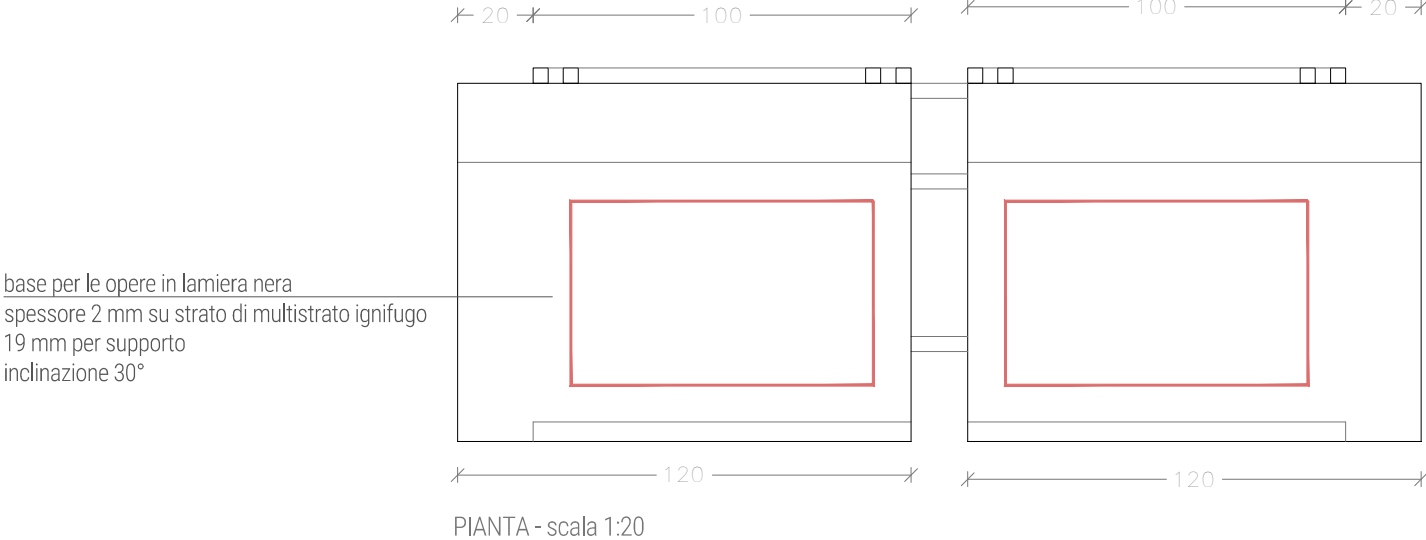


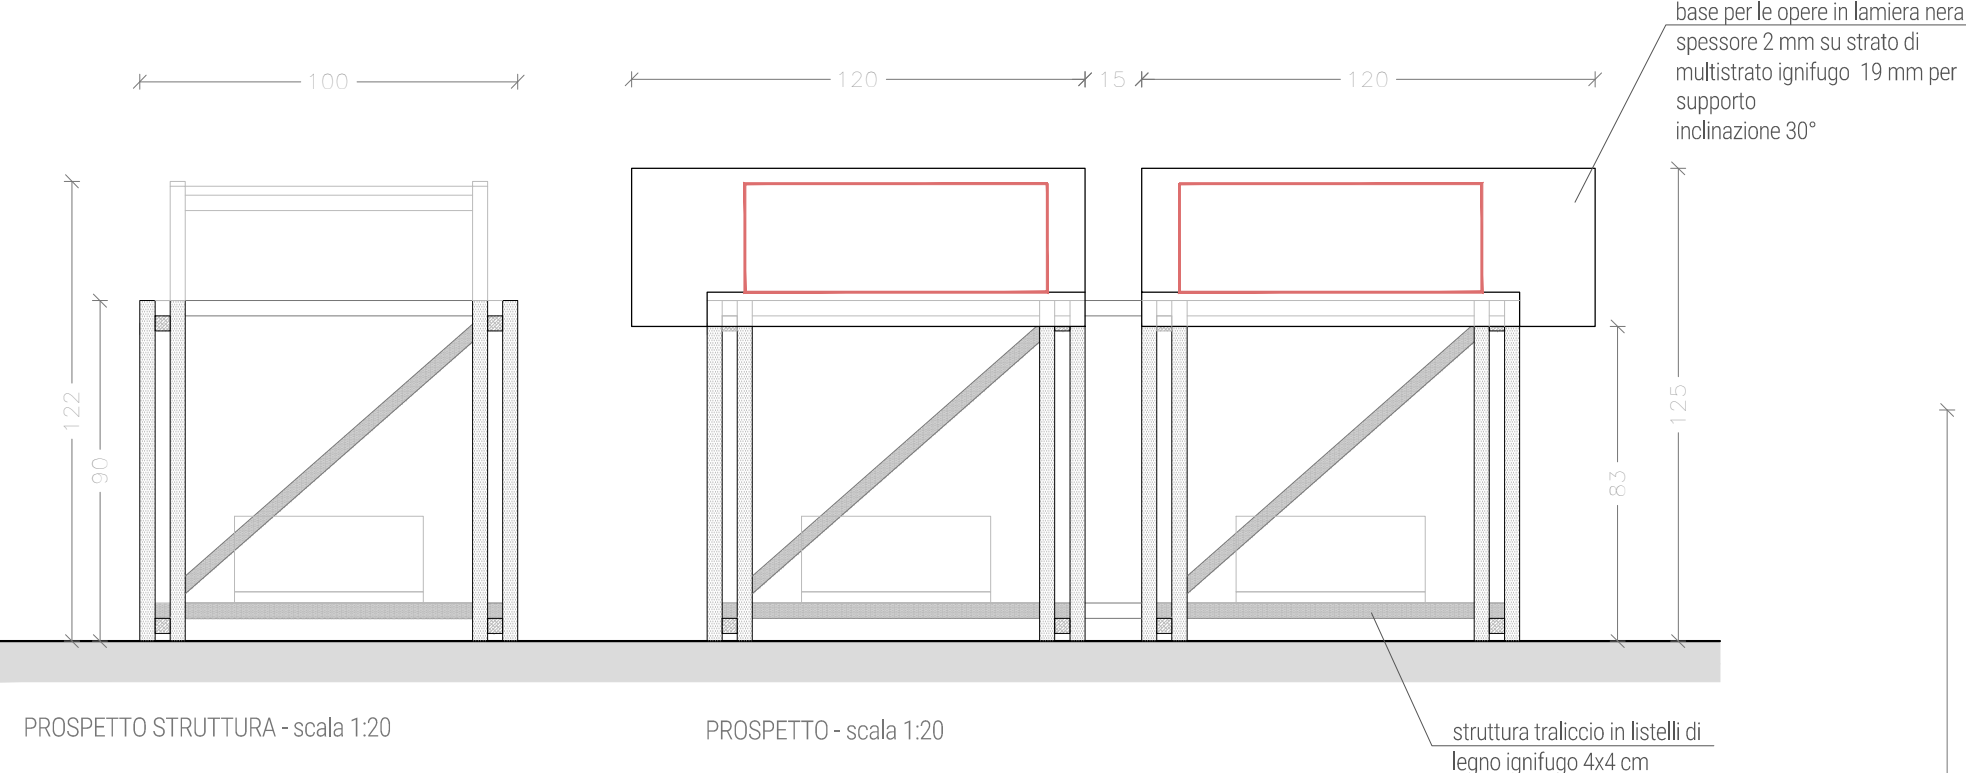

DETT.A. 21	BASE A LEGGIO OPERE 41 E 42	AREA 03	rif EP: PA_15.1
			scala 1:20 - 1:10
			30/08/2019